


21m x 9m Petal pole tent

Plan view

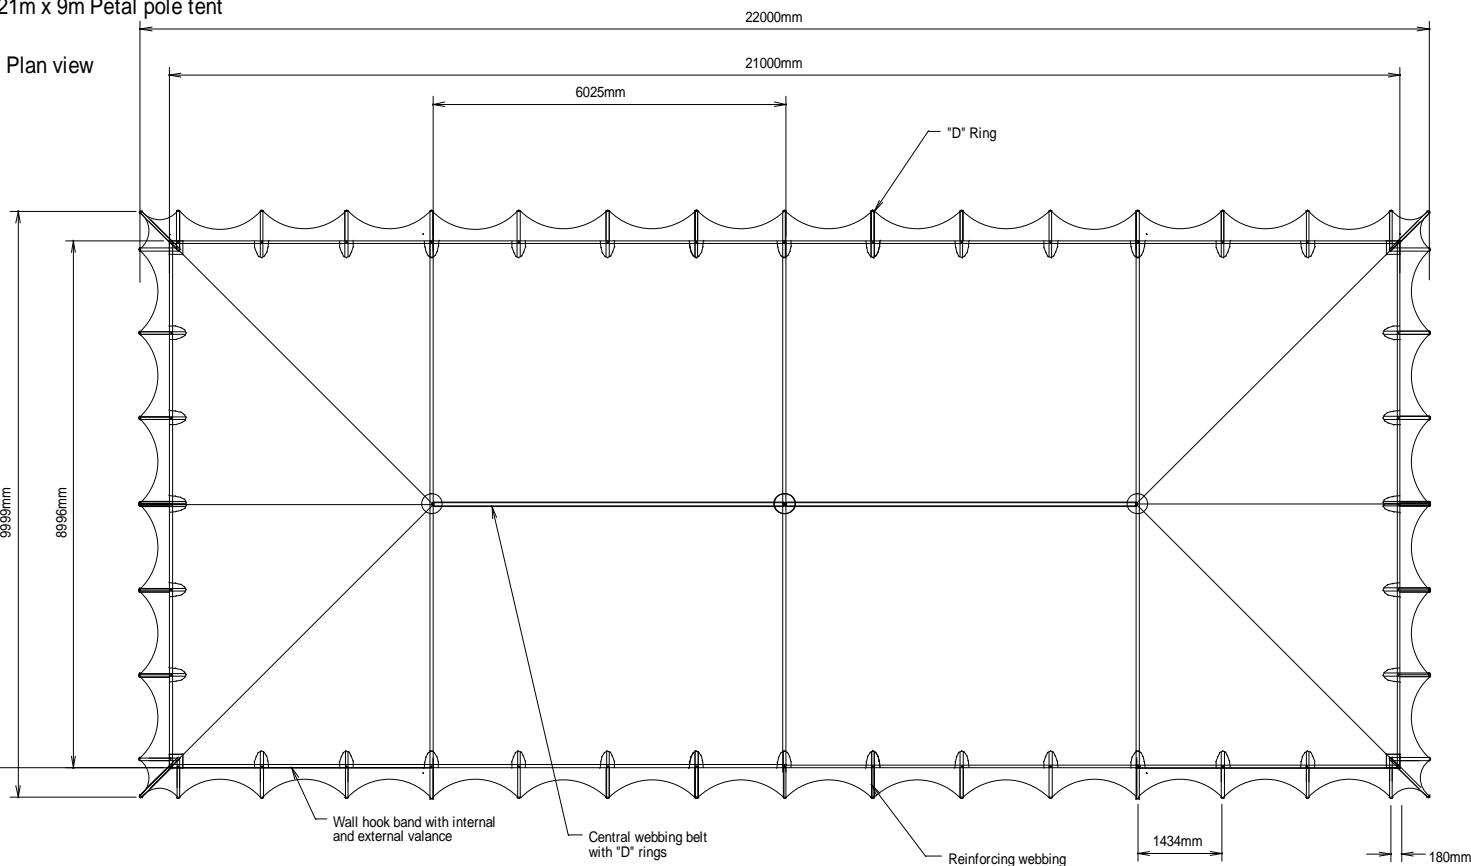

Side elevation

